


| | | | |
|--|-----------------------|------------------------|--------------|
| STATE OF CALIFORNIA - DEPARTMENT OF TRANSPORTATION | FUNCTIONAL SUPERVISOR | CALCULATED-DESIGNED BY | REVISOR |
| Caltrans | | CHECKED BY | DATE REVISOR |

| | | | | | |
|--|--------|-------|--|-----------|--------------|
| Dist | COUNTY | ROUTE | POST MILES TOTAL PROJECT | SHEET No. | TOTAL SHEETS |
| 04 | Ala | 80 | | | |
| REGISTERED CIVIL ENGINEER | | | | DATE | |
| PLANS APPROVAL DATE | | | | | |
| <small>THE STATE OF CALIFORNIA OR ITS OFFICERS OR AGENTS SHALL NOT BE RESPONSIBLE FOR THE ACCURACY OR COMPLETENESS OF SCANNED COPIES OF THIS PLAN SHEET.</small> | | | | | |
| Parsons Brinckerhoff 303 Second Street Suite 700 North San Francisco, CA 94107-1317 | | | Alameda CTC 1333 Broadway Suite 220 & 300 Oakland, CA 94612 | | |

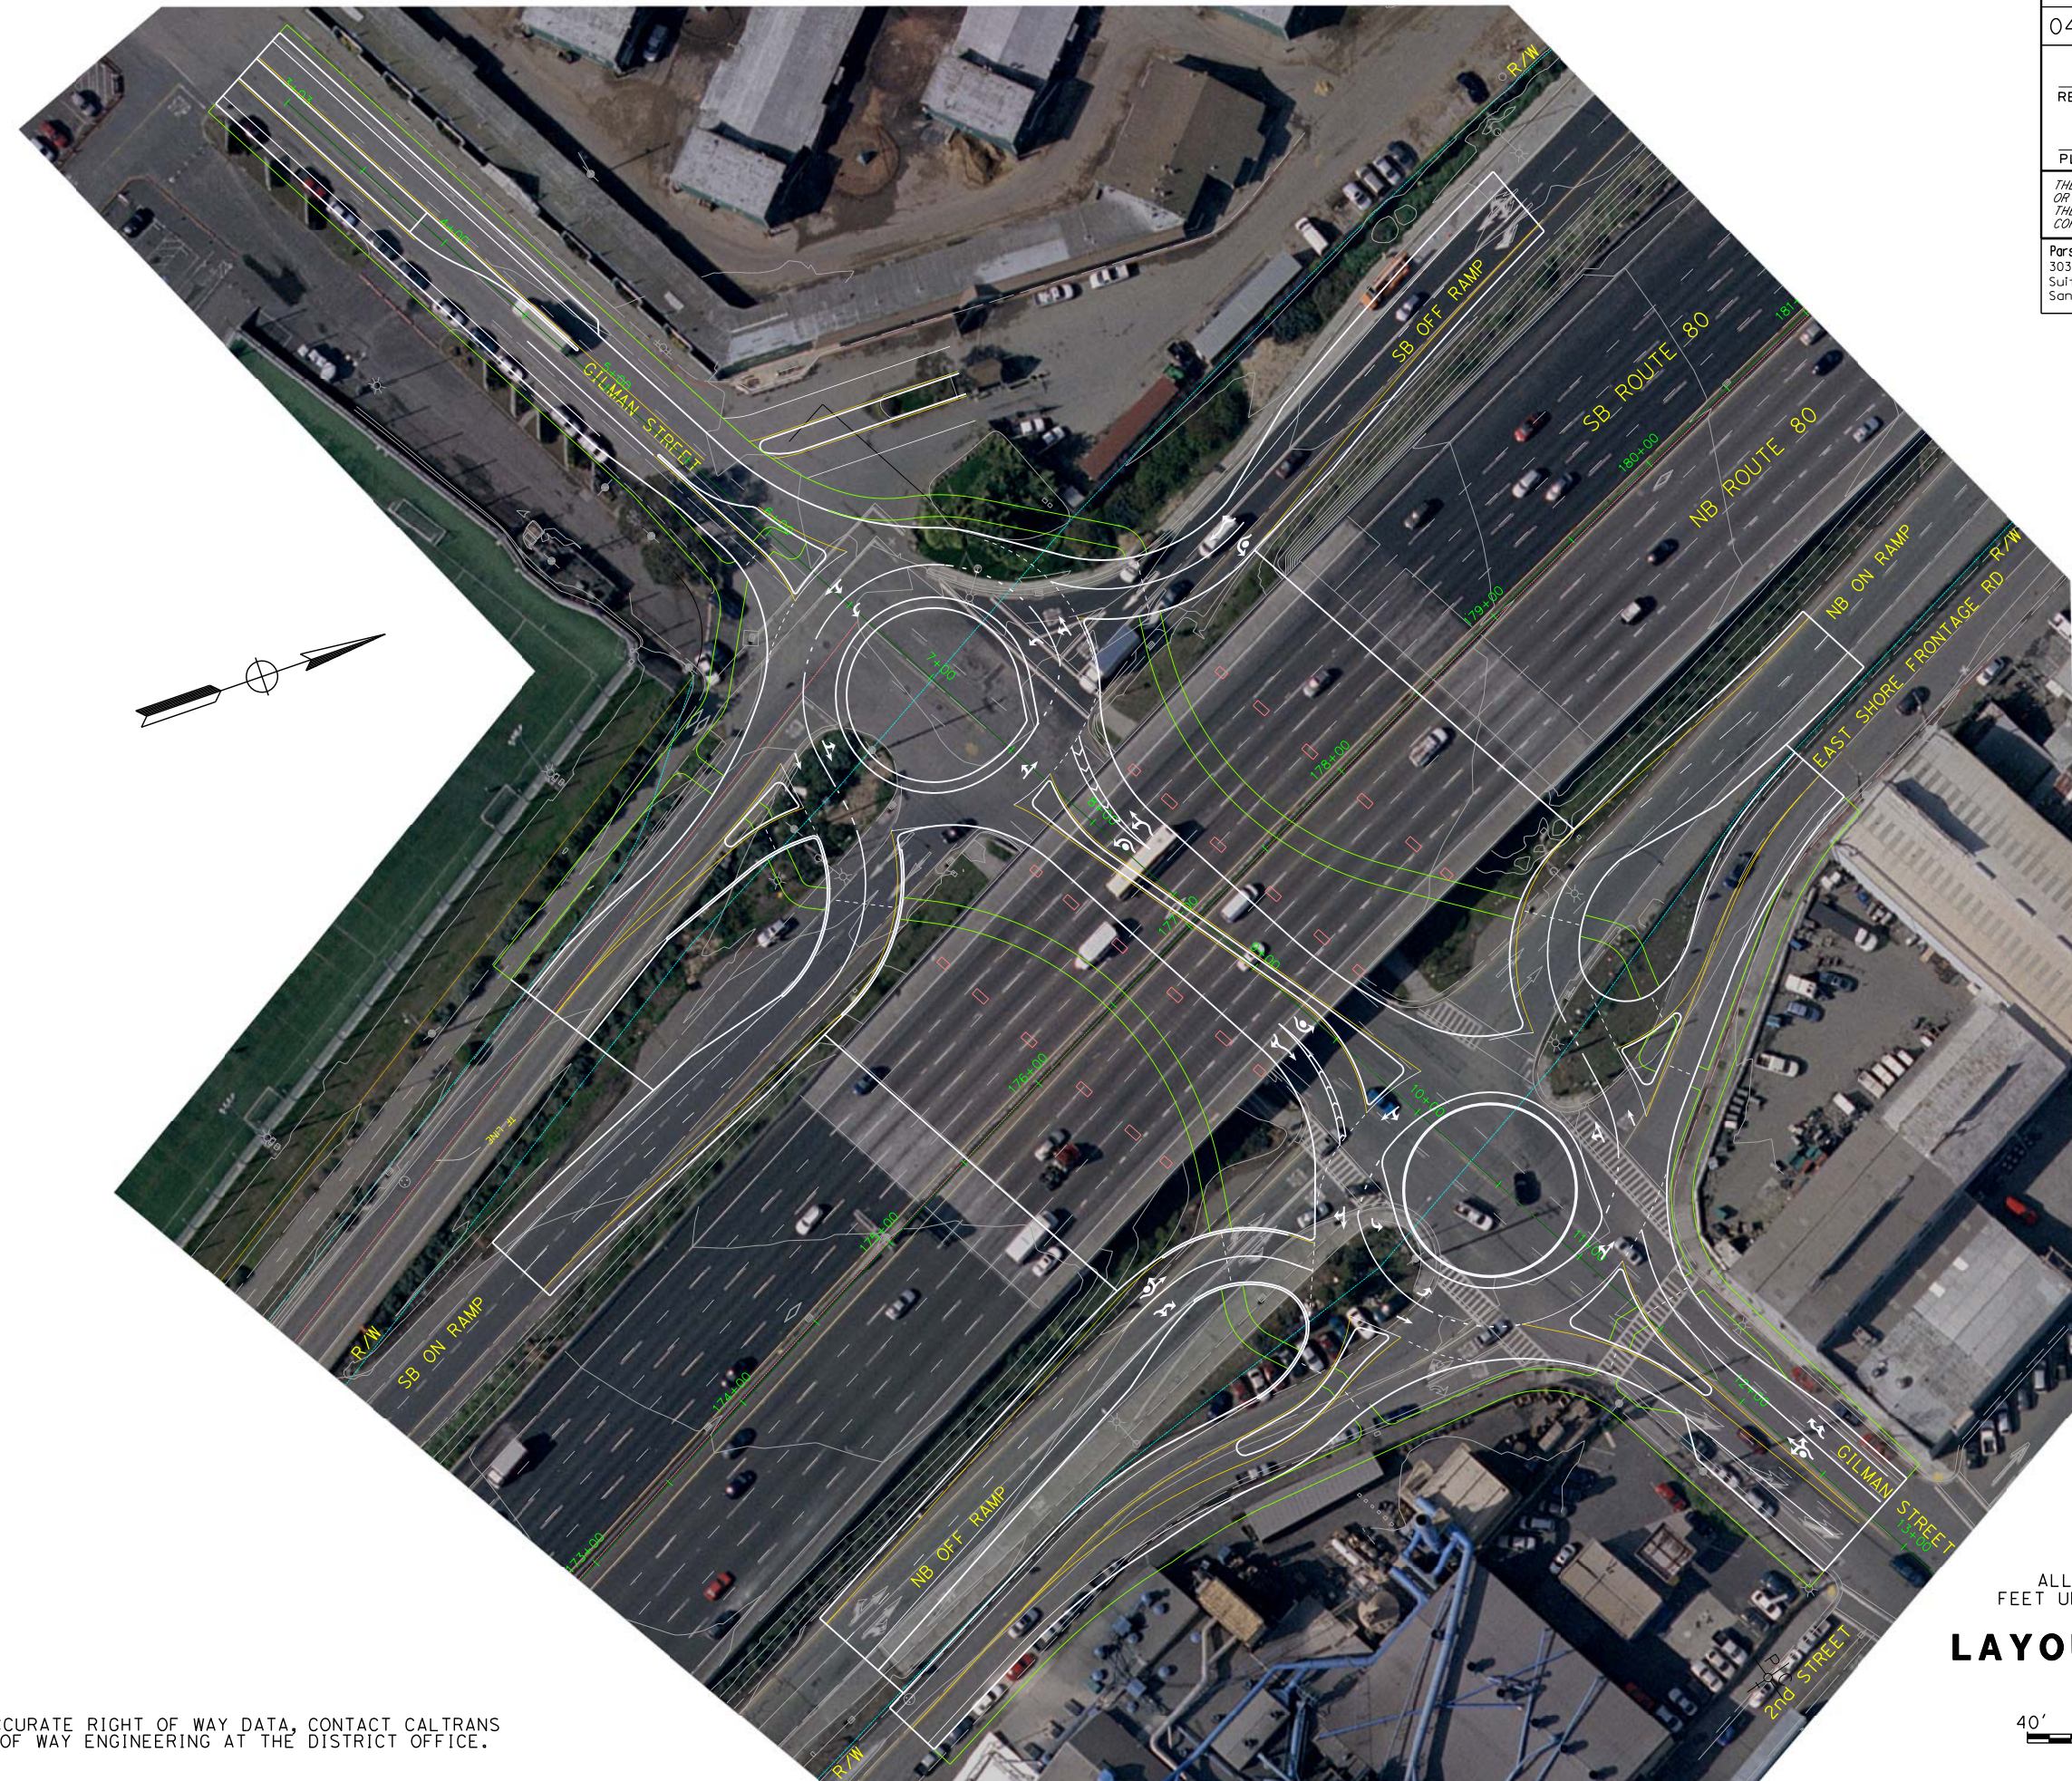


NOTES:

- FOR ACCURATE RIGHT OF WAY DATA, CONTACT CALTRANS RIGHT OF WAY ENGINEERING AT THE DISTRICT OFFICE.



ALL DIMENSIONS ARE IN FEET UNLESS OTHERWISE SHOWN

LAYOUT - ALT 1

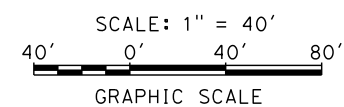

L-1

CONCEPTUAL - NOT FOR CONSTRUCTION